



I NEW BUILDING SECTION

SCALE: 1/4" = 1'-0"

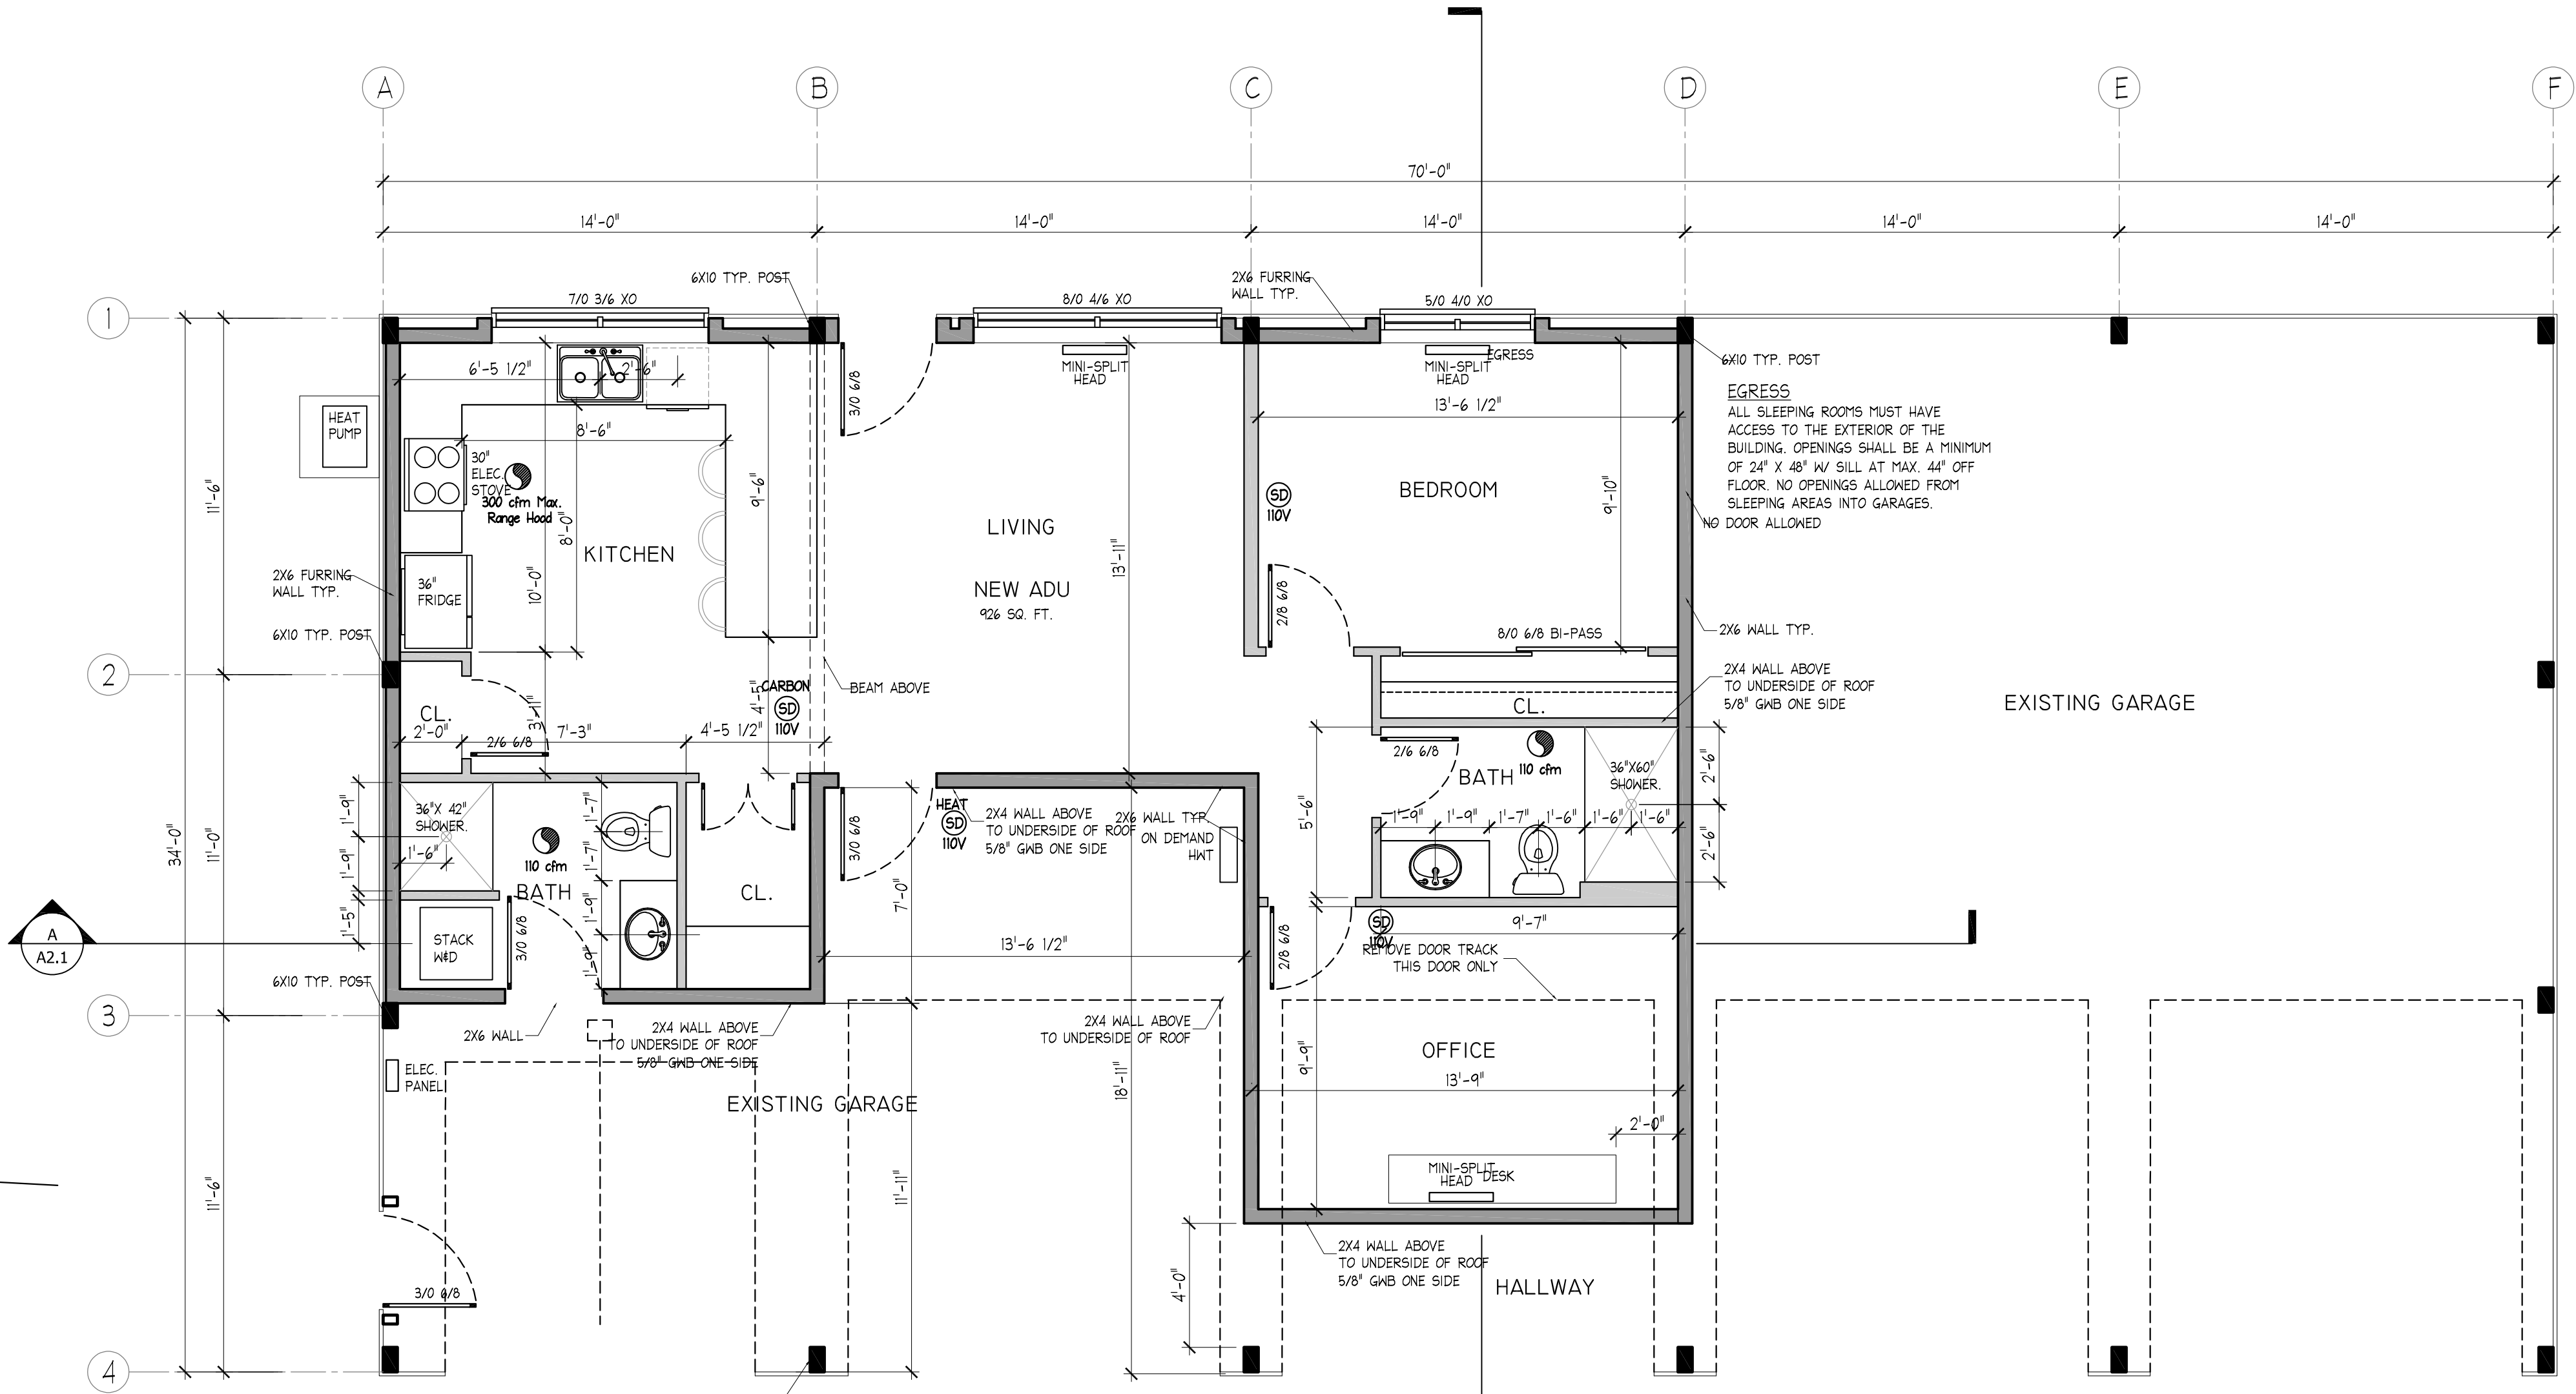

2 NEW MAIN FLOOR PLAN VIEW

SCALE: 1/4" = 1'-0"


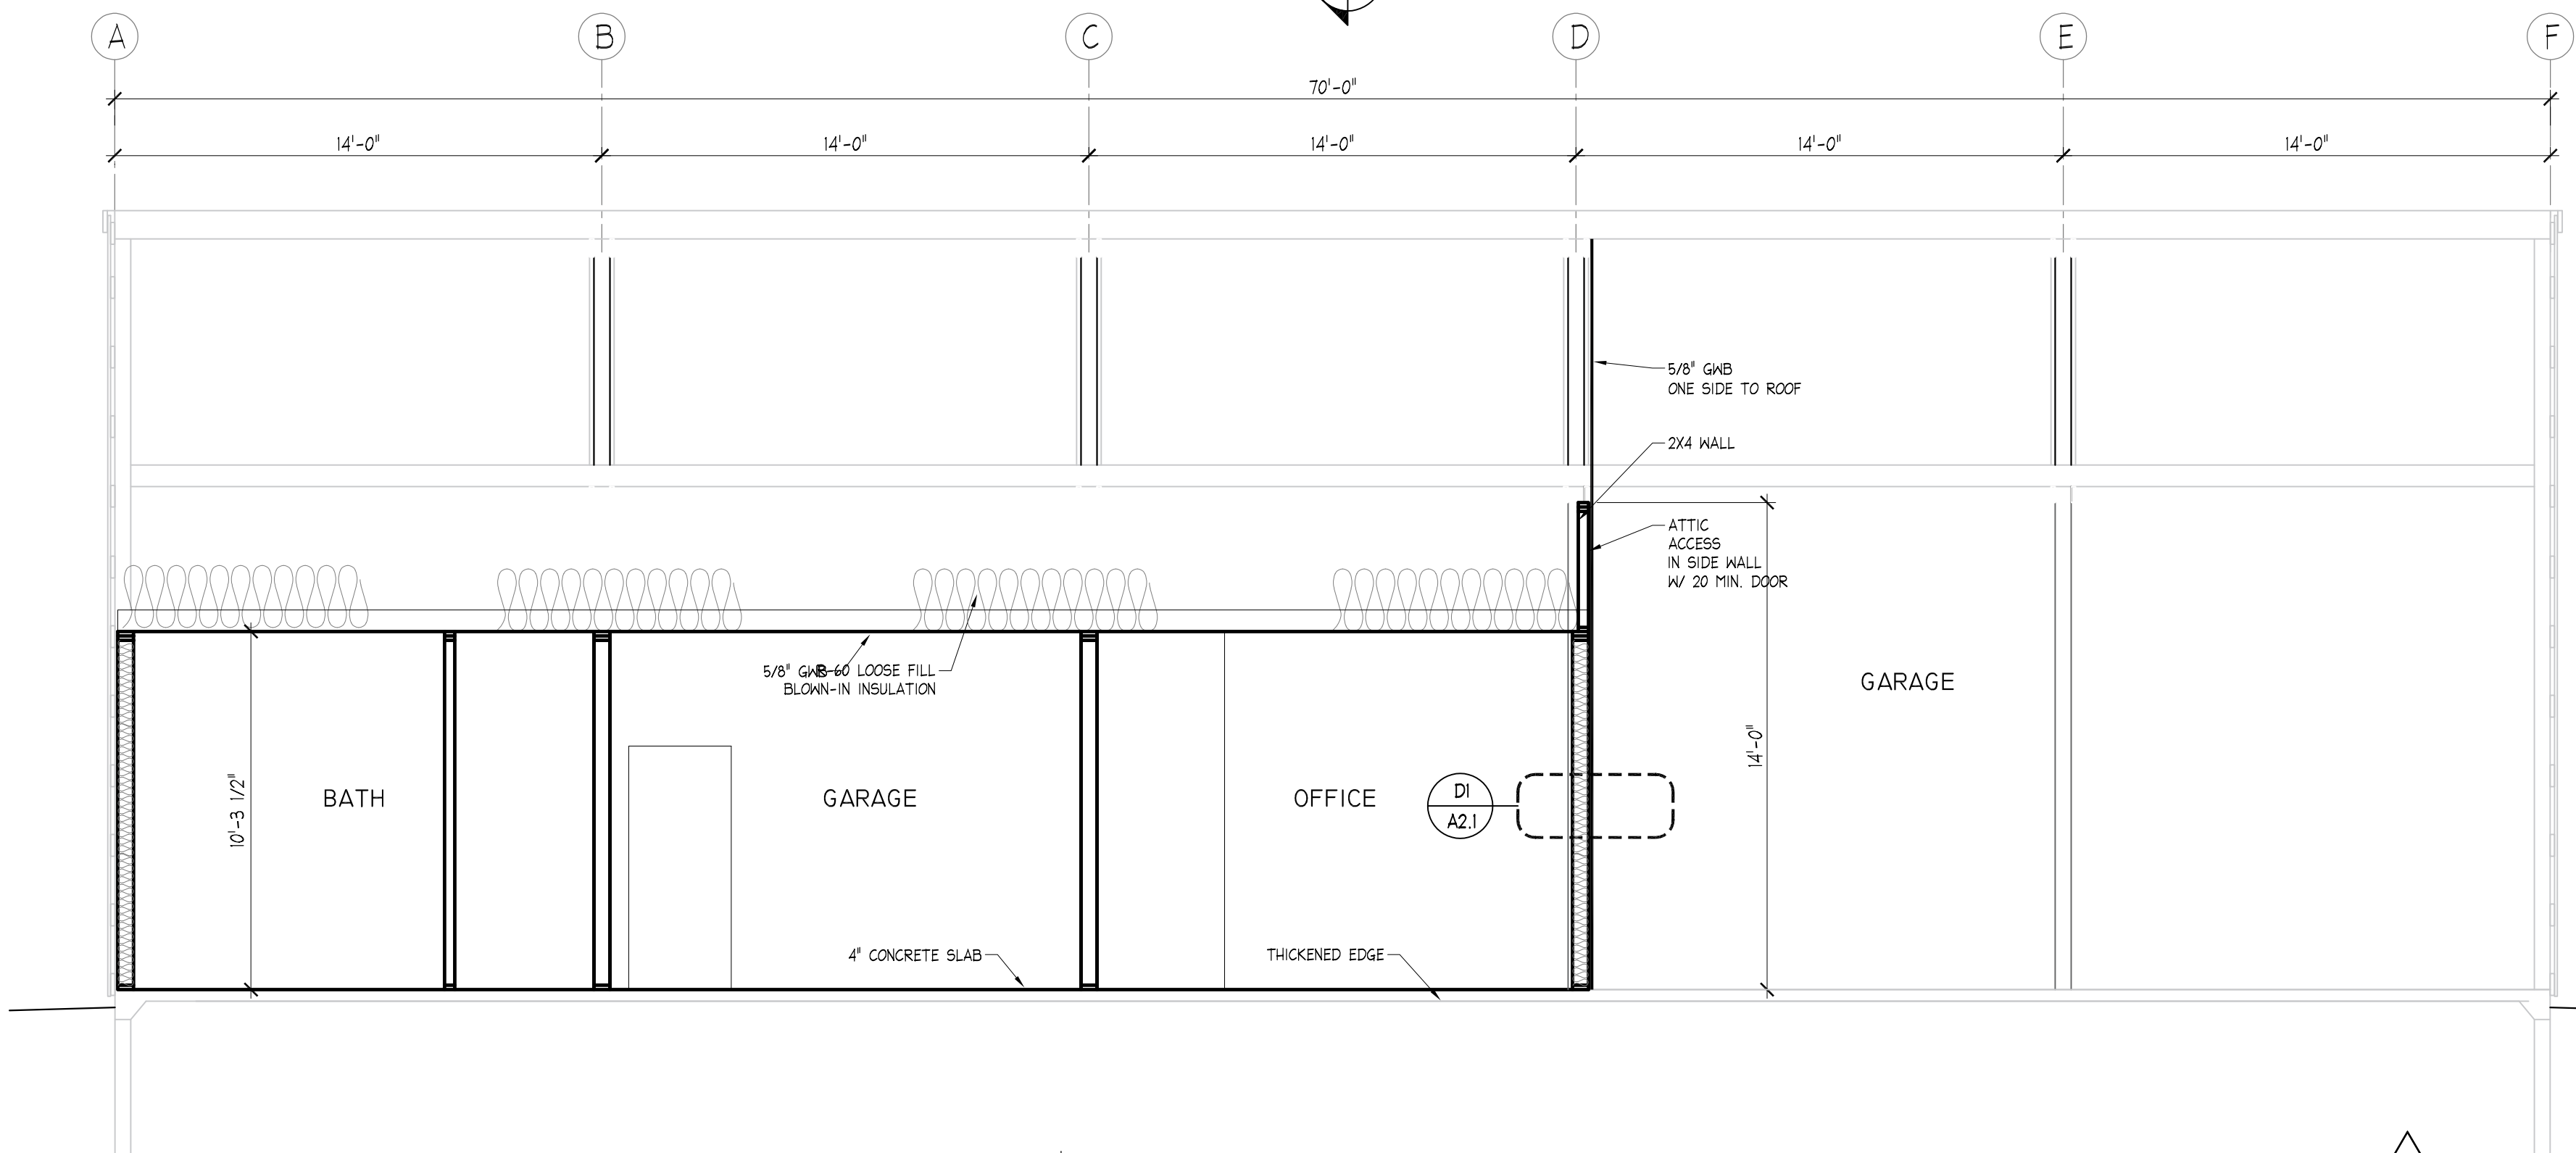


I NEW BUILDING SECTION

SCALE: 1/4" = 1'-0"

DI ONE HOUR EXTERIOR WALL DETAIL

SCALE: 1/4" = 1'-0"

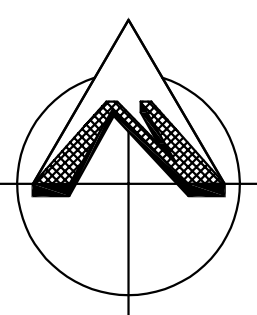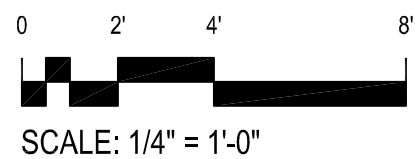

GA FILE NO. WP 3660	GENERIC	1 HOUR FIRE
GYPSUM WALLBOARD, WOOD STUDS		
One layer 5/8" type X gypsum wallboard applied at right angles to each side of 2 x 6 wood studs 16" o.c. with 2 1/4" Type S or W drywall screws 7" o.c.		
Vertical joints staggered 16" o.c., horizontal joints staggered 24" o.c., on opposite sides.		
Tested at 5,156 lbs per stud or 100 percent of design load. (LOAD-BEARING)		
Thickness: 5/8"		
Approx. Weight: 8 psf		
Fire Test: ITS J99-22441.2, 10-99		

PROFESSIONAL CERTIFICATION

I HEREBY CERTIFY THAT THIS DOCUMENT, CONSISTING OF PLANS, SPECIFICATIONS, AND NOTES, WAS PREPARED BY ME OR UNDER MY CLOSE PERSONAL SUPERVISION AND MEETS THE CURRENT REQUIREMENTS OF THE PROFESSIONAL STANDARDS OF PRACTICE WITHIN THE STATE OF WASHINGTON.

COPYRIGHT INFRINGEMENT

ALL RIGHTS RESERVED. NO PART OF THIS DOCUMENT MAY BE REPRODUCED OR TRANSMITTED IN ANY FORM OR BY ANY MEANS, ELECTRONIC OR MECHANICAL, INCLUDING PHOTOCOPYING, RECORDING, OR BY ANY INFORMATION STORAGE AND RETRIEVAL SYSTEM, WITHOUT PERMISSION IN WRITING FROM THE DESIGNER. ANY VIOLATION OF THESE TERMS SHALL BE SUBJECT TO LEGAL ACTION. CONSTRUCTION SHALL CONFORM TO THE CURRENT EDITION OF THE IBC/IRC CODE.

FULLER
BUILDING DESIGN

Residential Commercial Remodel

PO Box 1075, Bellingham, WA 98227-1075
Telephone and FAX: 360.393.3131
Website: www.fullerbd.com

MEMBER

A | B D

AMERICAN INSTITUTE of BUILDING DESIGN

PERMIT SET

APPROVED FOR PERMIT

Prepared By: TNF
Date: 11-8-24

Approved By: TNF
Date: 11-8-24

CUSTOM RESIDENTIAL DESIGN FOR:

PATRICK LAMOUREUX
7407 VALLEY VIEW RD.
CUSTER WA

CLIENT: PATRICK L.

PROJECT #: FBD# 24-016

DRAWN BY: TNF

CHECKED BY:

ISSUED PLAN DATES & REVISIONS:

PERMIT SET 11-8-24

NEW MAIN FLOOR
PLAN

A2.1